





ALL EXISTING AND PROPOSED
GRADES ARE ELEVATIONS
ARE N.G.V.D. 1929

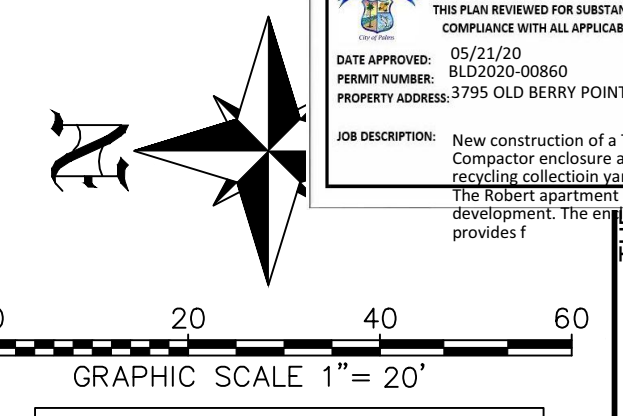

The Contractor will be responsible to restore any property damaged during construction to the same or better condition than it was prior to construction.

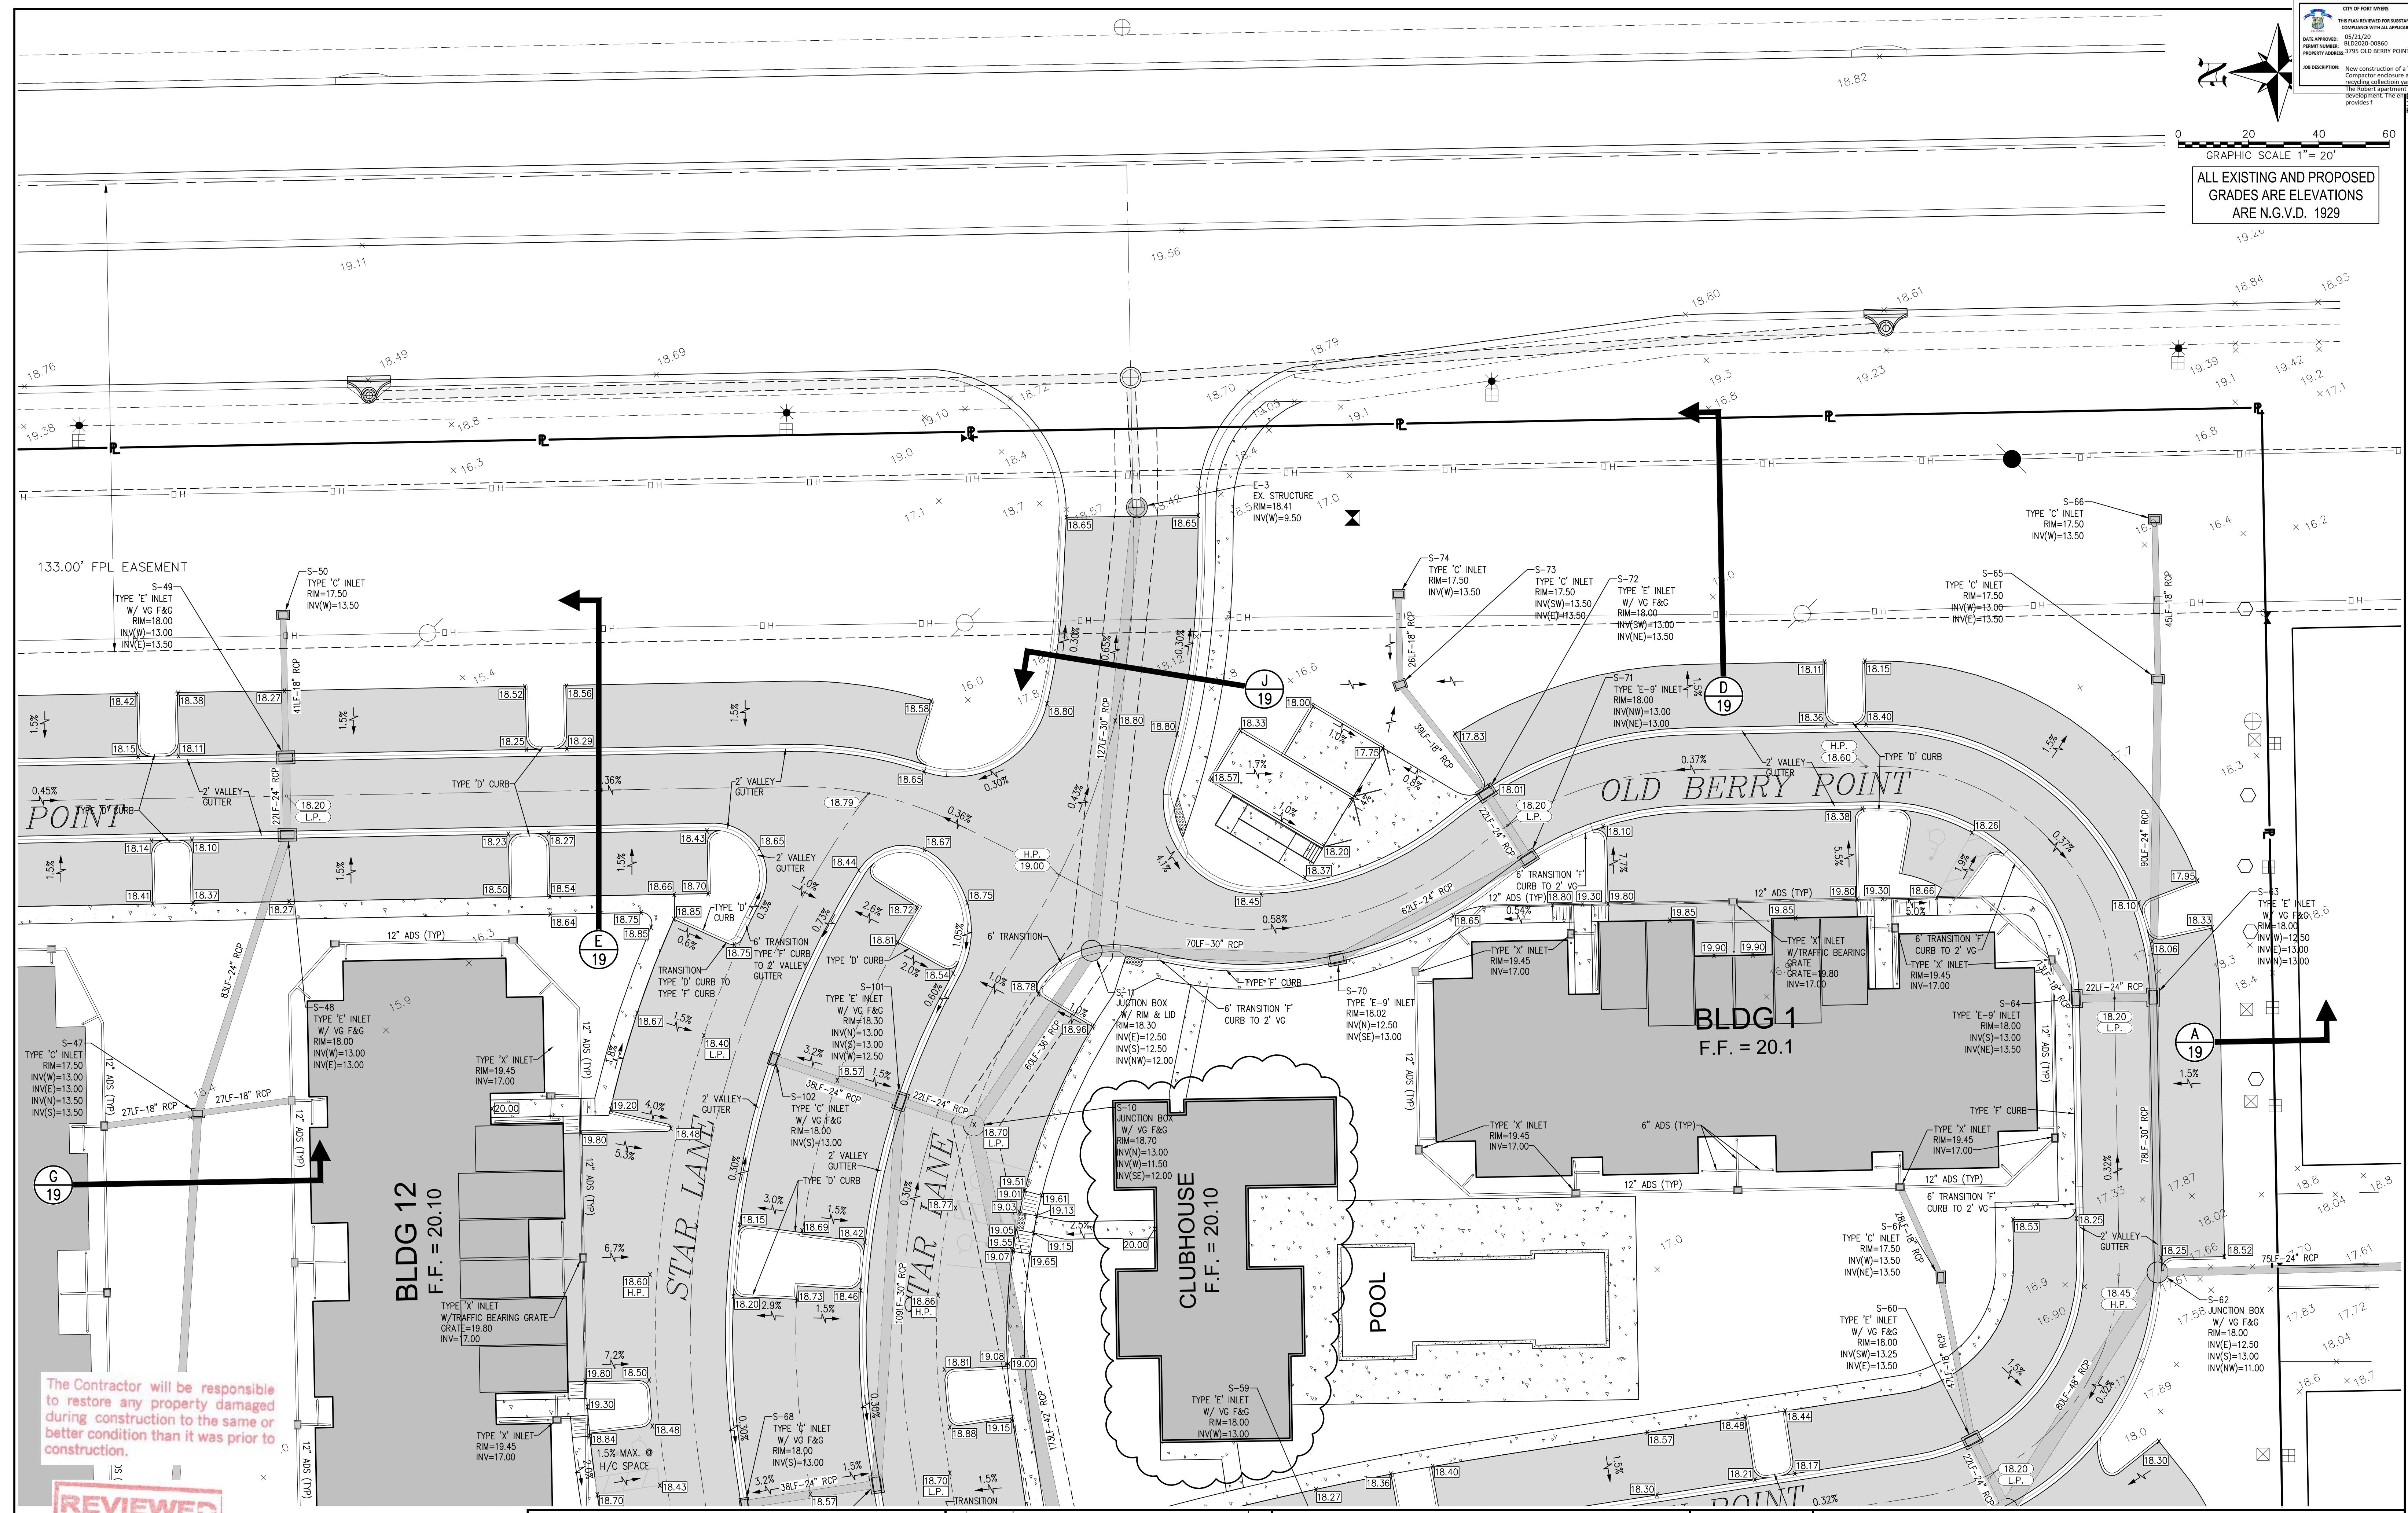

PREPARED FOR:
ESPERANZA APARTMENTS, LLC
900 BROAD AVENUE SOUT, SUITE #2C
NAPLES, FL 34102
PHONE: (239) 434-6001

NO.	DATE	REVISION DESCRIPTION
1	5/8/2020	PERMIT COMMENT RESPONSES
2	5/23/2020	UPDATED CLUBHOUSE

BANKS
ENGINEERING
Professional Engineers, Planners, & Land Surveyors
Serving The State Of Florida

10511 SIX MILE CYPRESS PARKWAY
FORT MYERS, FLORIDA 33966
PHONE: (239) 939-5490 FAX: (239) 939-2523
ENGINEERING LICENSE # EB 6469
SURVEY LICENSE # LB 6650
WWW.BANKSENG.COM

DIGITALLY SIGNED BY Samuel W. Marshall II Date: 20200505 15:51:06-0400		DRAINAGE PLAN - 2 THE ROBERT FT. MYERS, FLORIDA		DATE	PROJECT	DRAWING	DESIGN	DRAWN	CHECKED	SCALE	SHEET
48881				7/24/2019	2734R	_DP1	EMH	EMH	SWM	1"=30'	15