


DRAWN BY:	KNE
REVIEWED BY:	MPK
DATE:	11/24/2023
REV. NO.	DATE


UNIT FLOOR FINISH  
PLANS - PRICING  
PLAN, NOT FOR  
CONSTRUCTION

SHEET NO.  
**ID1.1**


© THIS DRAWING IS A COPYRIGHT OF LEVEL 5 DESIGN, 2023.

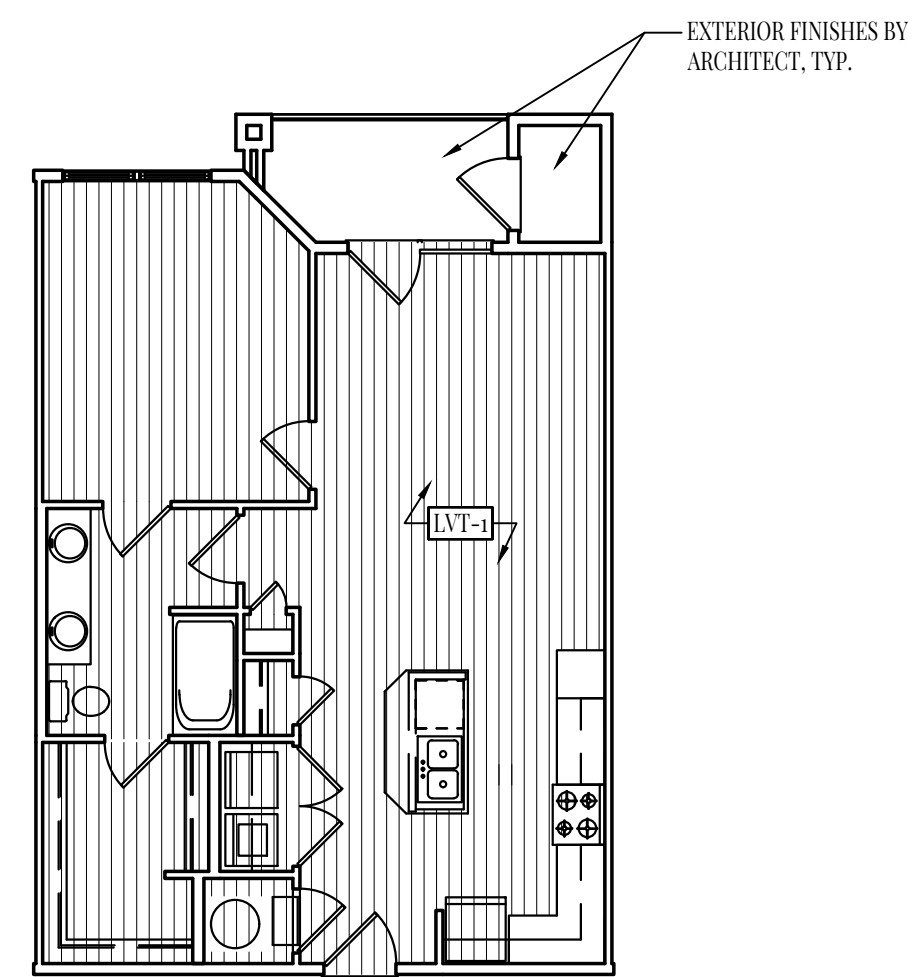


1/ID1.1 UNIT TYPE 1.1 FH  
SCALE: 1/8" = 1'-0"

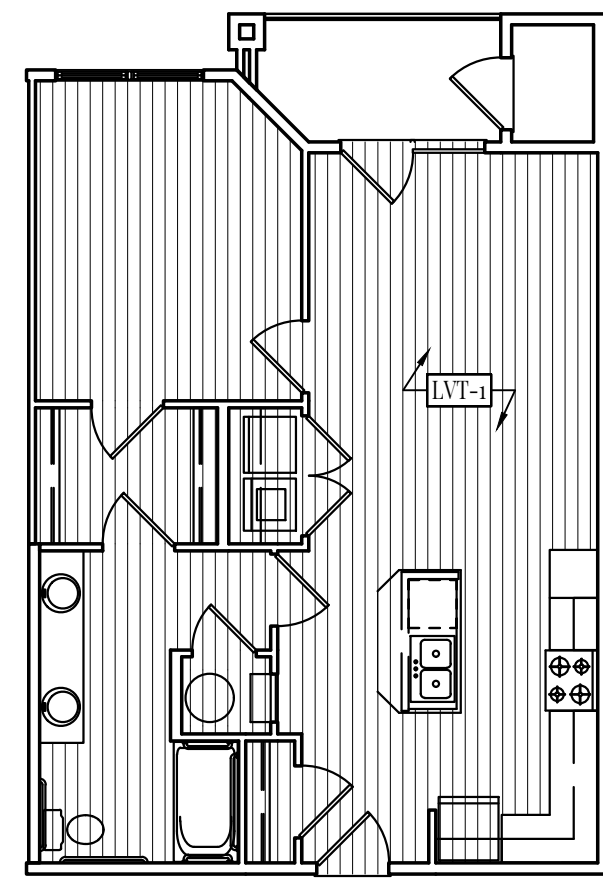


2/ID1.1 UNIT TYPE 1.1 M  
SCALE: 1/8" = 1'-0"

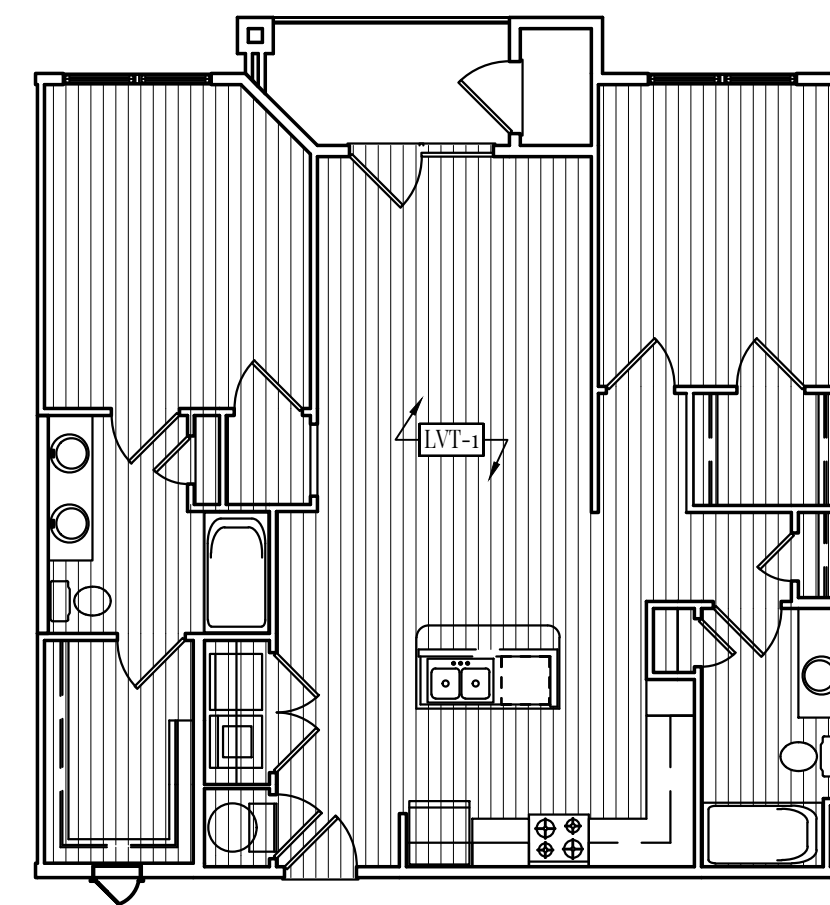


3/ID1.1 UNIT TYPE 2.0 FH  
SCALE: 1/8" = 1'-0"

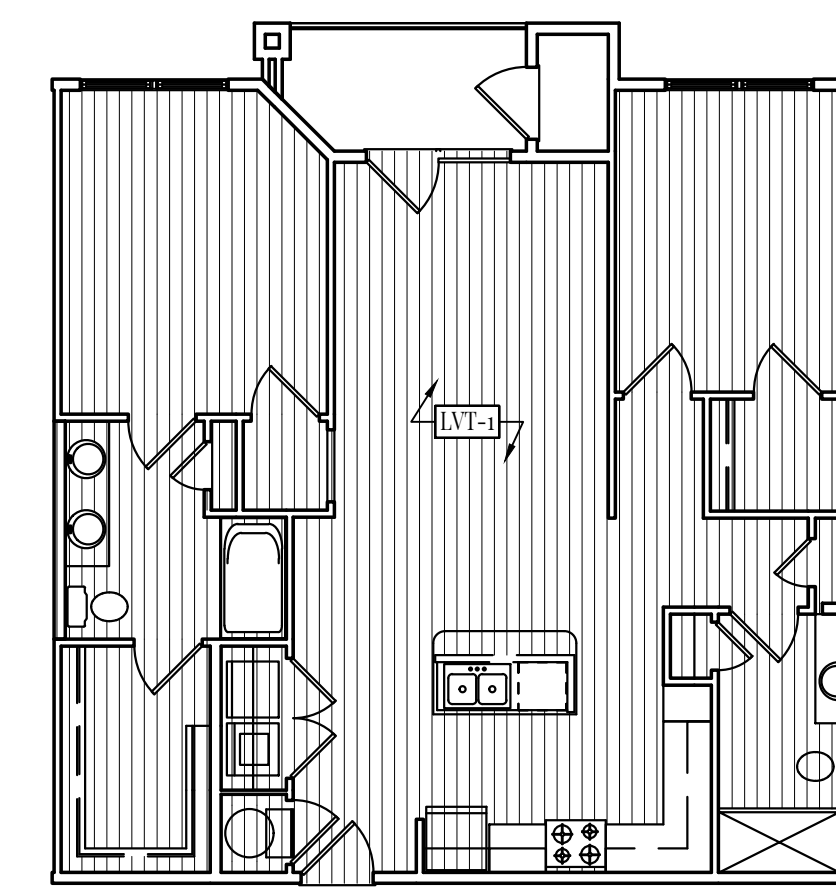


4/ID1.1 UNIT TYPE 2.0 FH INT  
SCALE: 1/8" = 1'-0"

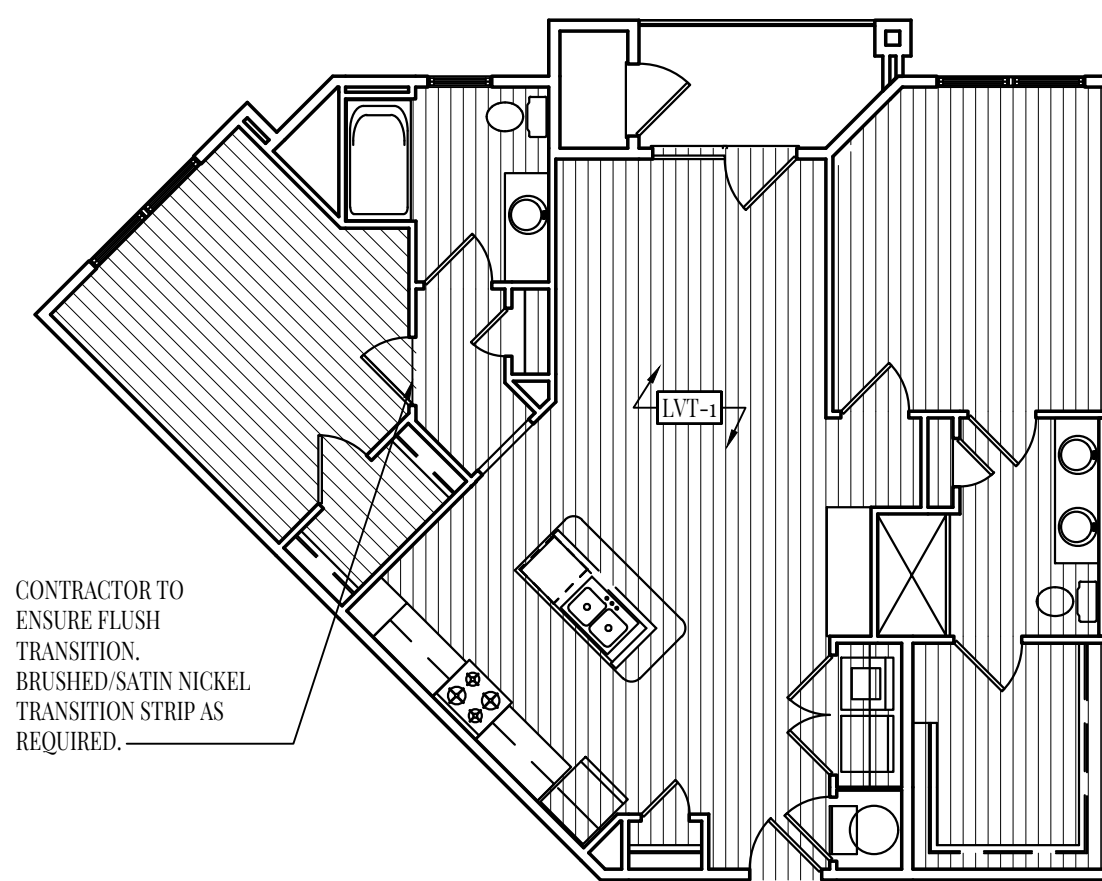


5/ID1.1 UNIT TYPE 2.1 FH  
SCALE: 1/8" = 1'-0"

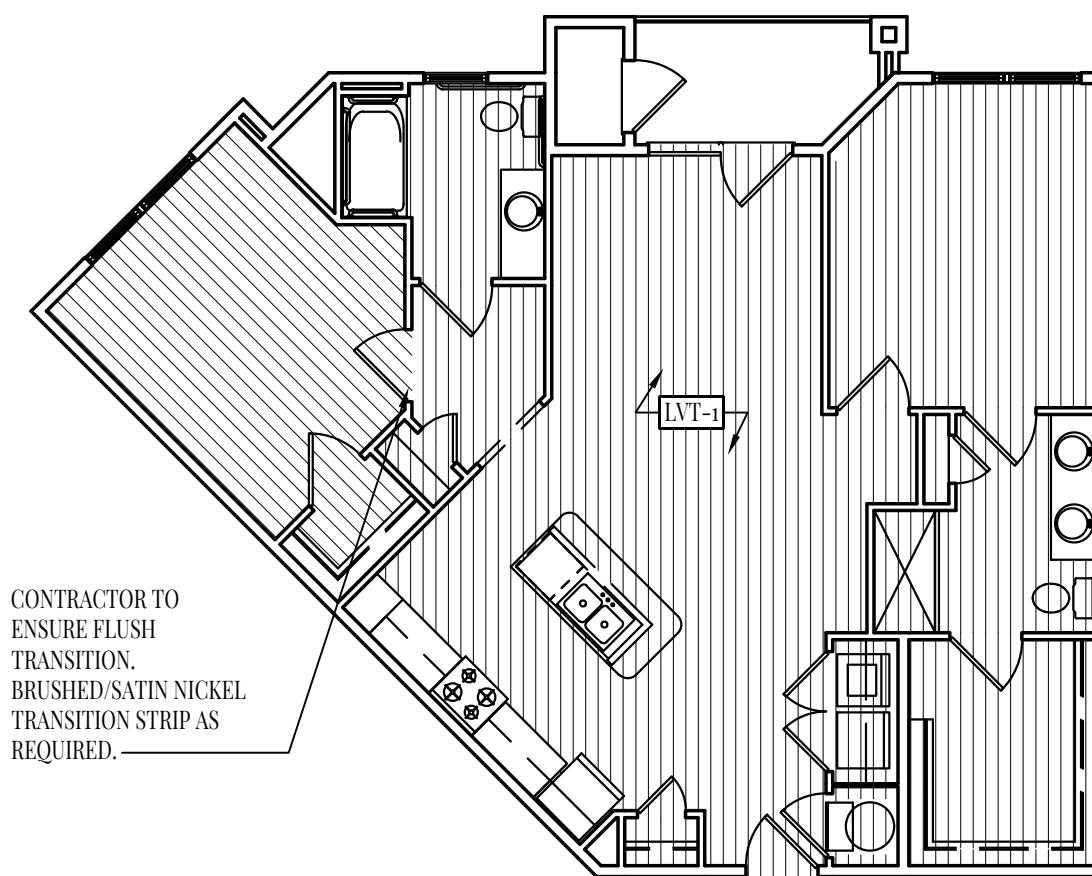

6/ID1.1 UNIT TYPE 2.1 M  
SCALE: 1/8" = 1'-0"

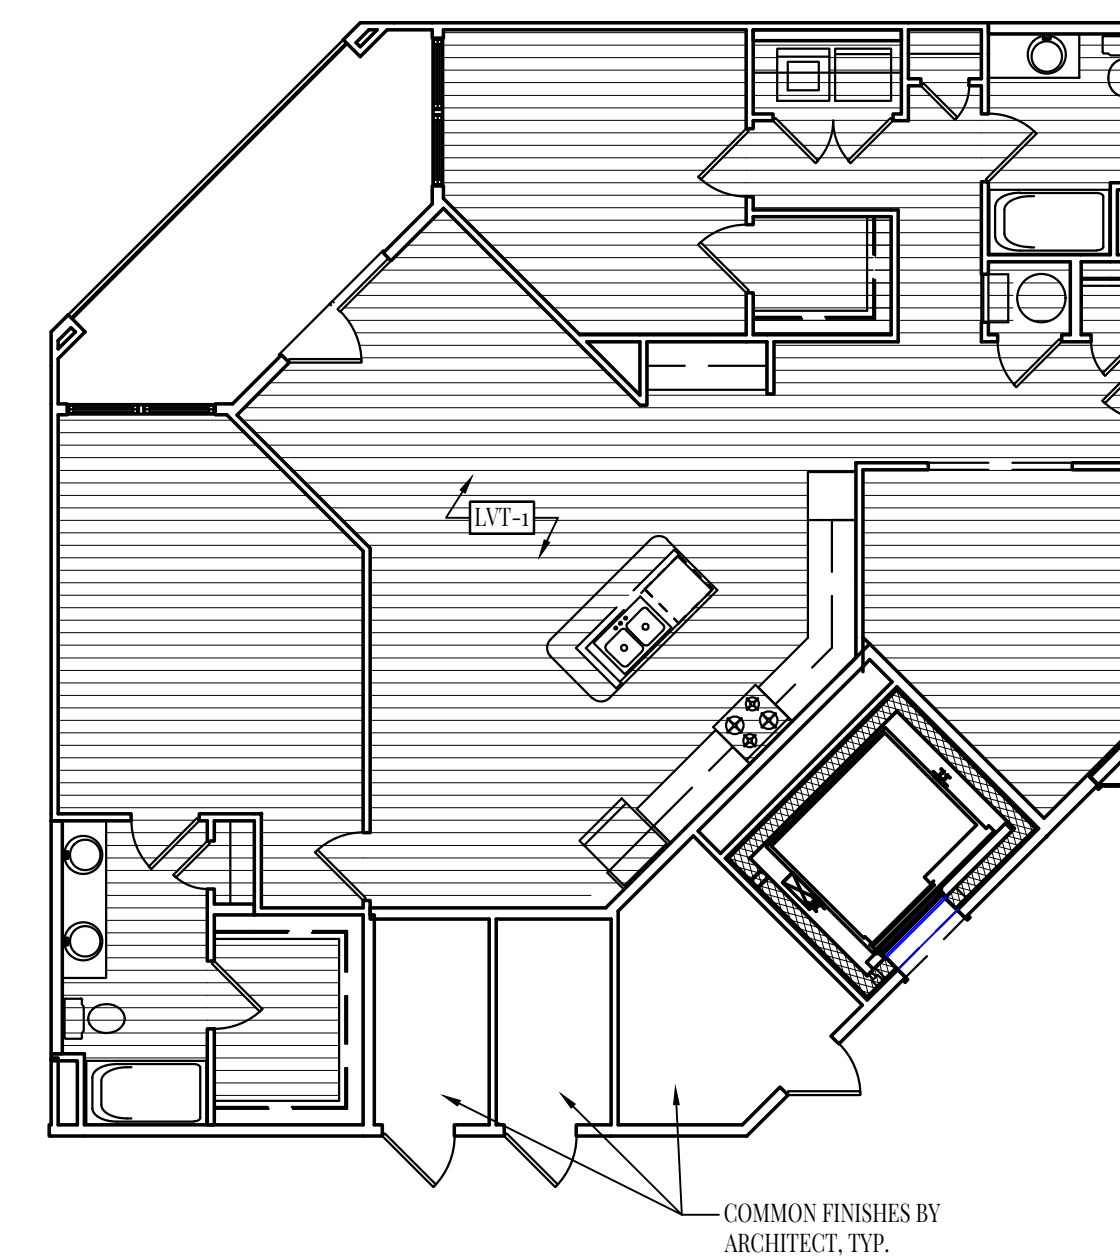


7/ID1.1 UNIT TYPE 2.2 FH  
SCALE: 1/8" = 1'-0"

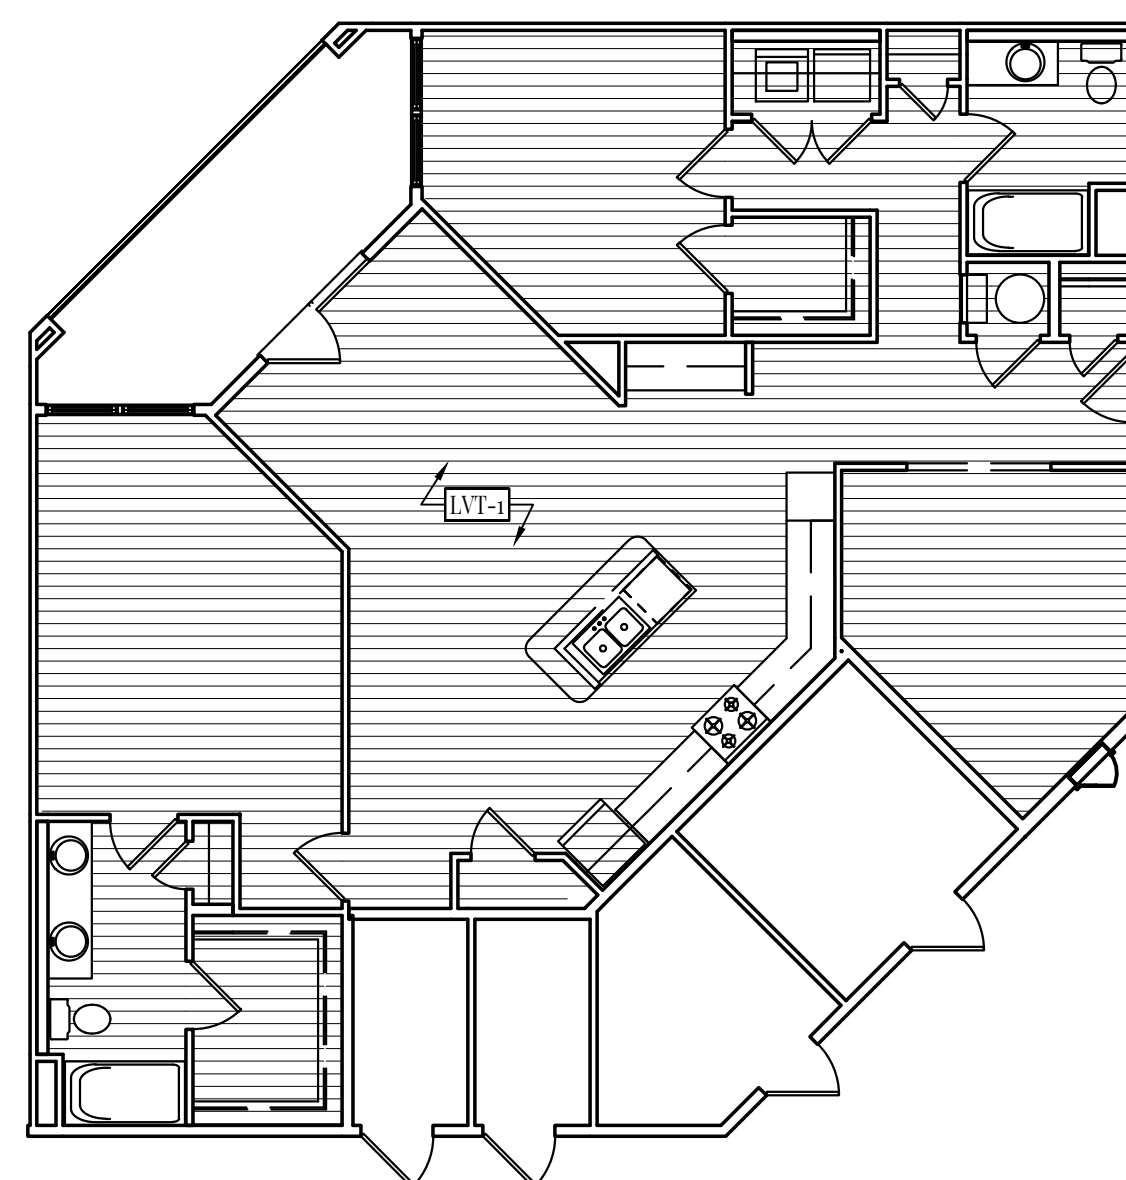


8/ID1.1 UNIT TYPE 2.3 FH  
SCALE: 1/8" = 1'-0"

NOTE: UNIT FLOOR PLANS FOR REFERENCE ONLY. SEE ARCHITECTURAL PLANS.

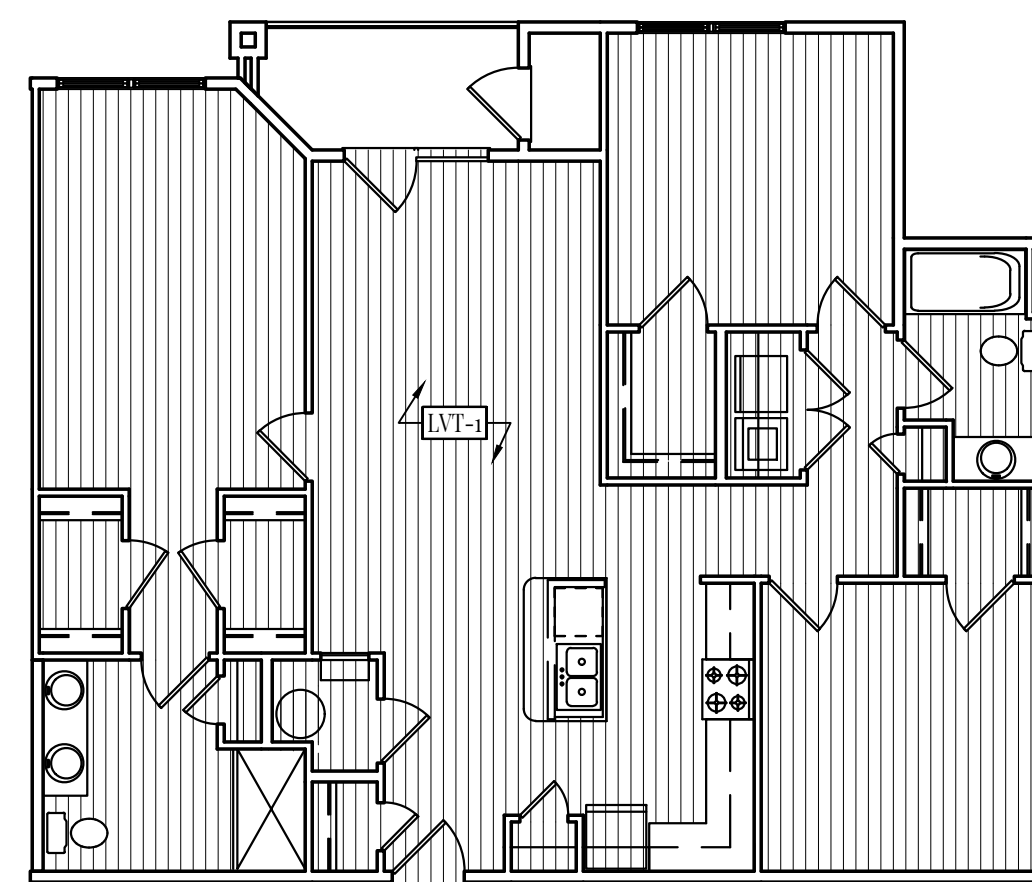

9/ID1.1 UNIT TYPE 3.0 FH  
SCALE: 1/8" = 1'-0"

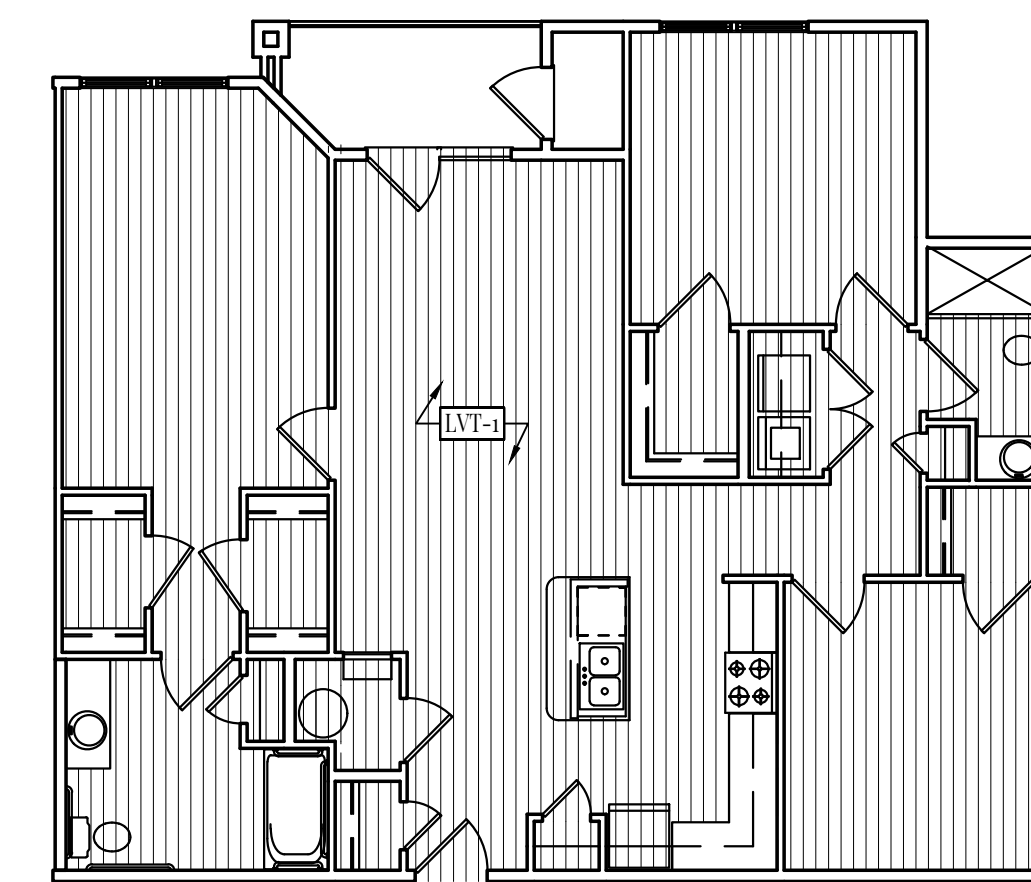

10/ID1.1 UNIT TYPE 3.0 M  
SCALE: 1/8" = 1'-0"