


## OASIS AT SURFSIDE - PHASE II


Cape Coral, Florida

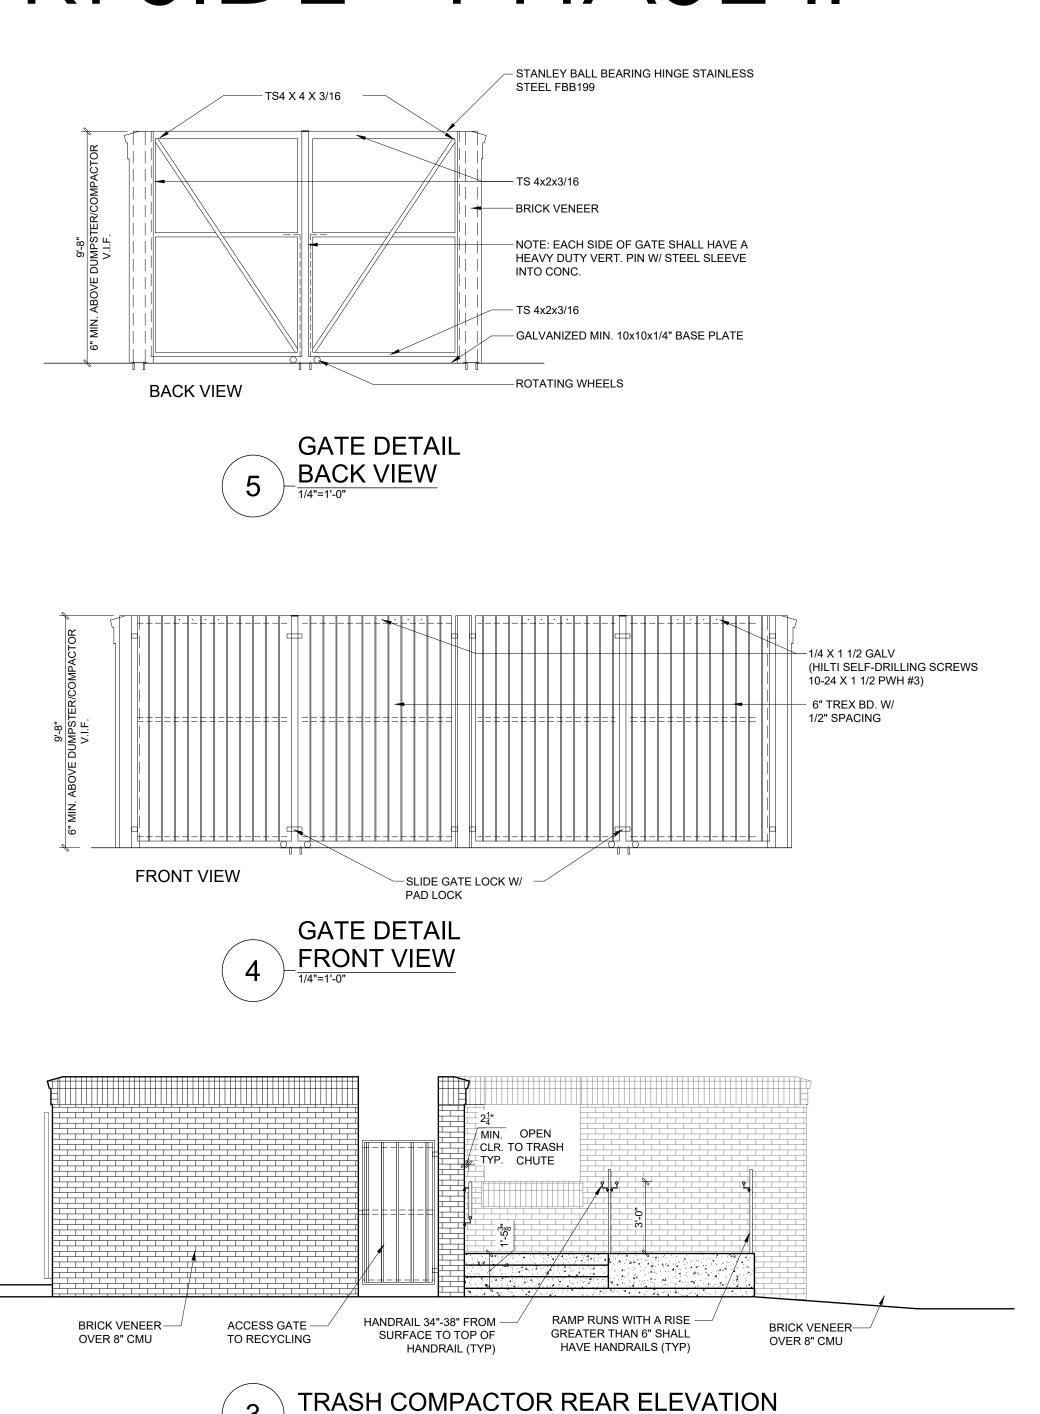

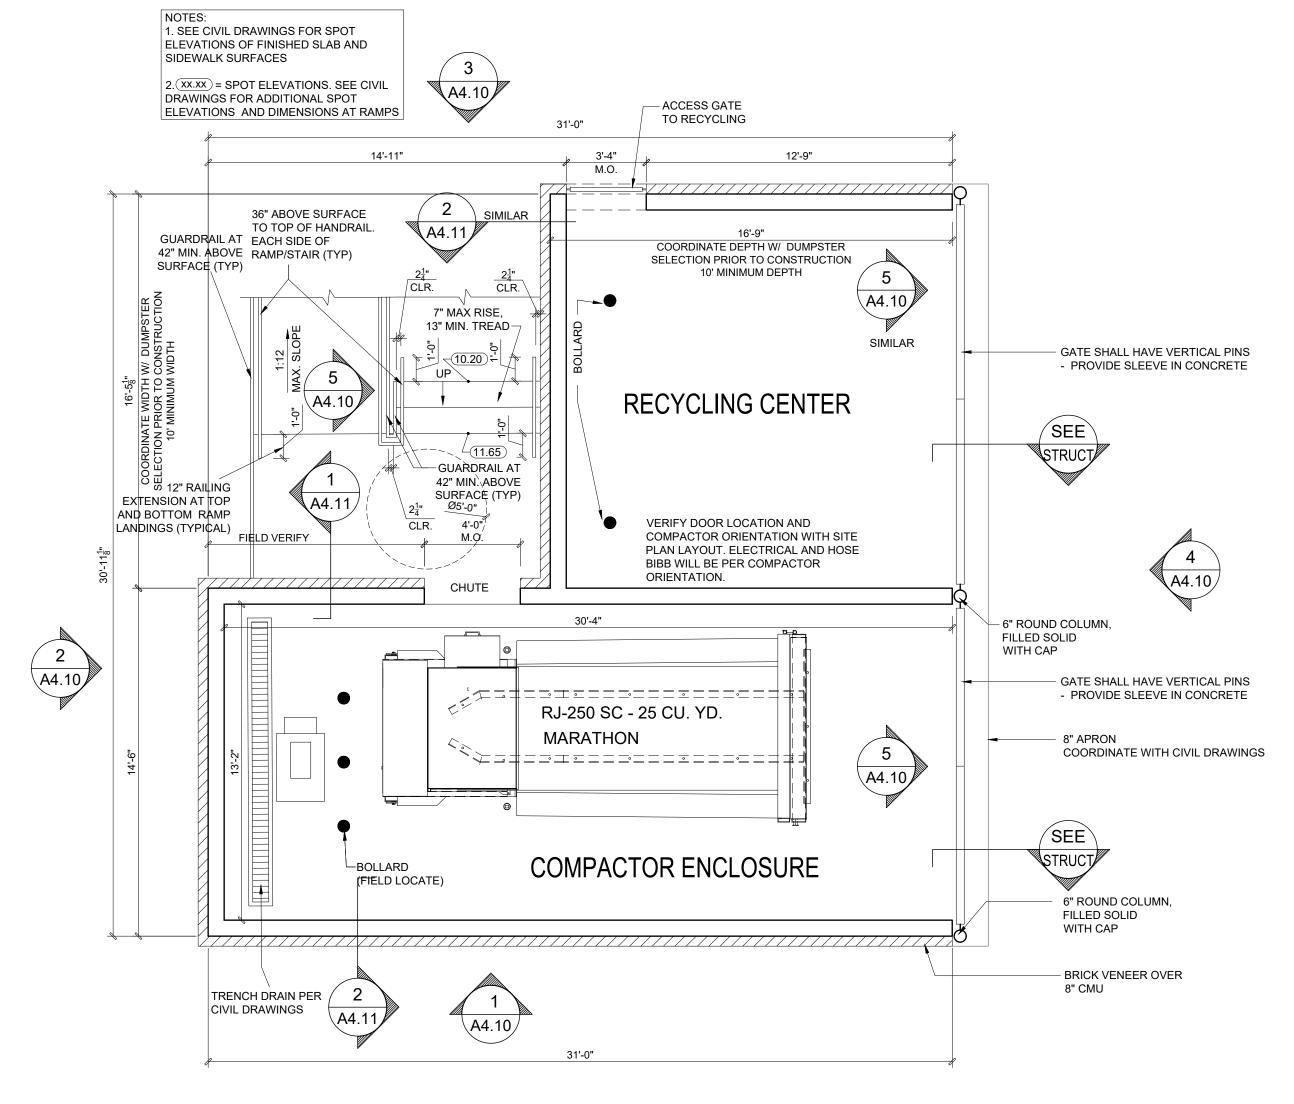

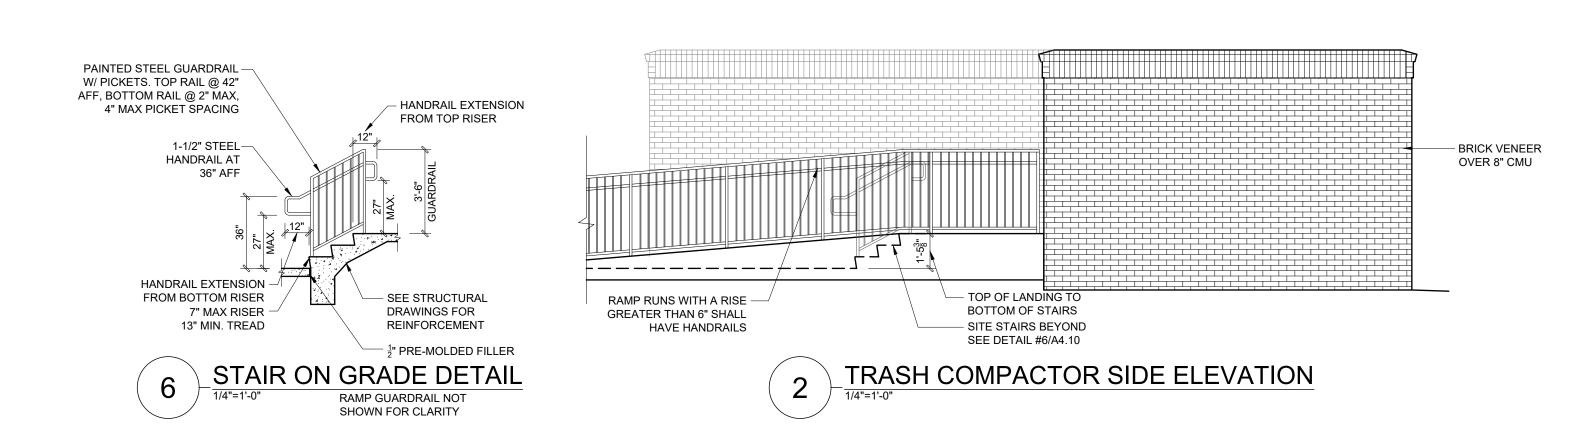



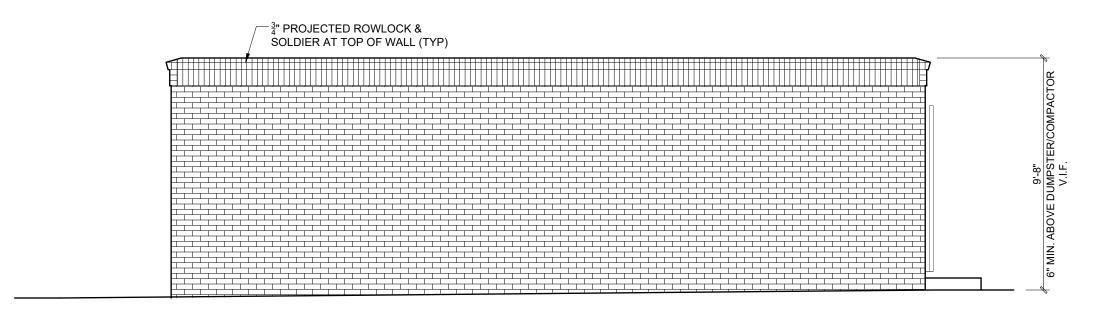

1 TRASH COMPACTOR FRONT ELEVATION

Dumpster Enclosure
Layout

SHEET NUMBER:

**PLANWORX** 

ARCHITECTURE

Project # 002221

10/27/2021

5711 SIX FORKS ROAD, SUITE 100

RALEIGH NC 27609

TRASH COMPACTOR ENCLOSURE - PLAN AND ELEVATIONS

SCALE: 1/4"=1'-0"

A4.10