






Nestled into the tranquil beauty of the estates of The Alaqua Community, Seminole County, Florida, The Reserve at Alaqua is much more than a forty-four home Golf Villa Community; it is an exclusive retreat for homeowners desiring a private get-away with the pride of ownership.

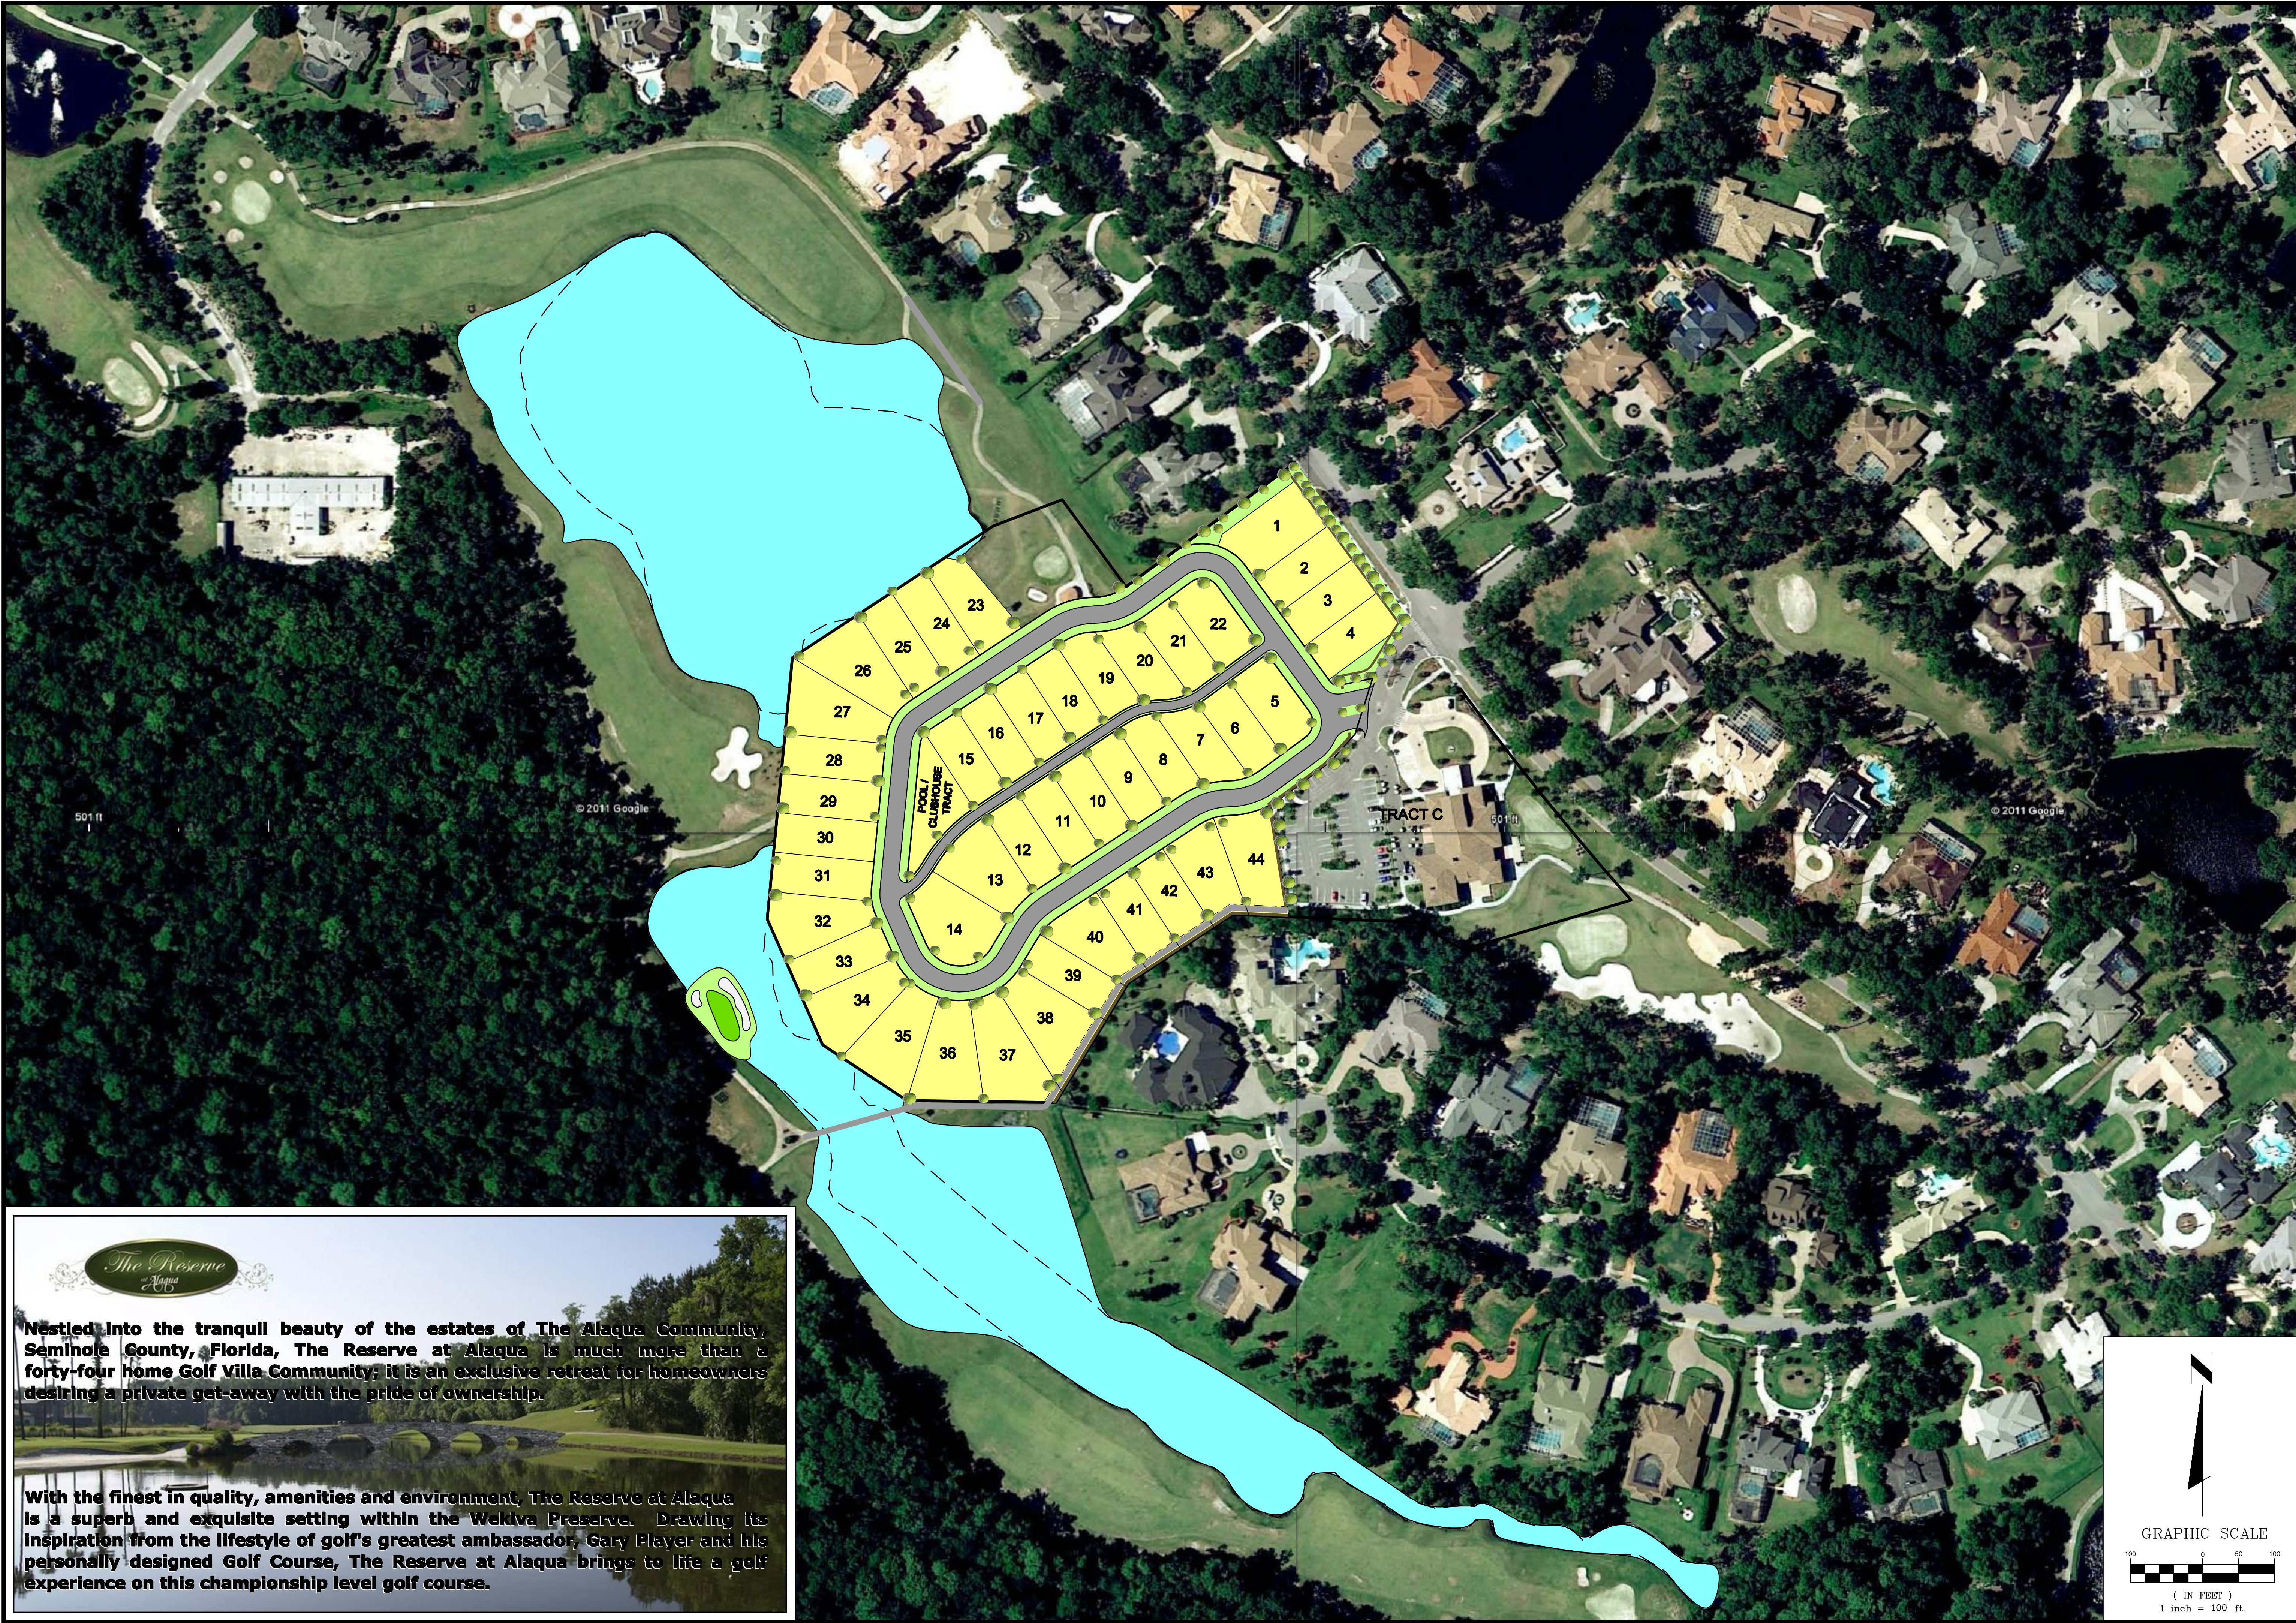

With the finest in quality, amenities and environment, The Reserve at Alaqua is a superb and exquisite setting within the Wekiva Preserve. Drawing its inspiration from the lifestyle of golf's greatest ambassador, Gary Player and his personally designed Golf Course, The Reserve at Alaqua brings to life a golf experience on this championship level golf course.

THE RESERVE AT ALAQUA		REV.	DATE	DESCRIPTION	APP'D BY
CONCEPT SITE PLAN # 3					
 HIGHLAND ENGINEERING, INC. 3361 Rouse Road, Suite 240 Orlando, Florida 32817 Office: (407) 275-7877 Fax: (407) 275-7901 CA No. 27612		JOB No.: RAA-001			
		DESIGNED BY: JWB			
		DRAWN BY: JWB			
		APPROVED BY: JWB			
		DATE: 4/26/2011			
		SHEET:			