

MATCHLINE - SEE SHEET L-2

MATCHLINE - SEE SHEET L-3

MATCHLINE - SEE SHEET L-3

Plant List - Sheet L-1

Count	SYM	BOTANICAL	COMMON	SPECIFICATIONS
Trees				
27	AR	Acer rubrum 'October Glory'	October Glory Red Maple	7-9' ht. x 4-5' spr., 3" cal., 45 gal.
26	CC	Betula nigra	River Birch	6-8' ht. x 3-4' spr., 3" cal., 15 gal.
6	EJ	Eriobotrya japonica	Loquat	10-12' ht. x 5-6' spr., 3" cal., 45 gal.
10	ICL	Ilex 'Cardinal'	Cardinal Holly	6' ht., 2" cal., 15 gal.
58	LI	Lagerstroemia indica 'Natchez'	Crape Myrtle	6-8' ht. x 4-5' spr., 2" cal., 15 gal., multi
23	LL	Ligustrum lucidum	Ligustrum Tree	6-8' ht. x 4-5' spr., 2" cal., 15 gal., multi
2	MG	Magnolia grandiflora 'D.D. Blanchard'	DD. Blanchard Magnolia	9-11' ht. x 4-5' ht., 3" cal., 45 gal.
32	PE	Pinus elliotii	Slash Pine	6-8' ht. x 3-4' spr., 2" cal., 15 gal.
76	QV	Quercus virginiana	Live Oak	10-12' ht. x 5-6' ht., 3" cal., 45 gal.
30	SP	Sabal palmetto	Sabal Palm	10' C.T. - 14' C.T.
Total				
290				
Shrubs & Groundcover				
656	AR2	Ajuga reptans	Bugelweed	1 gal., 18" o.c.
190	CF	Cyrtomium falcatum	Holly Fern	1 gal., 2" o.c.
381	IP	Illicium parviflorum	Yellow Anise	30-36" ht., 3 gal., 36" o.c.
597	LCA	Lantana camara 'Anne Marie'	Anne Marie Lantana	1 gal., 18" o.c.
359	LME	Liriope muscari 'Evergreen Giant'	Evergreen Giant Liriope	3 gal., 2.5" o.c.
140	MC	Muhlenbergia capillaris	Muhly Grass	3 gal., 2.5" o.c.
180	RIA	Raphioplepis indica 'Alba'	Dwarf Indian Hawthorn	1 gal., 2.5" o.c.
320	VS	Viburnum suspensum	Sandanka Viburnum	30-36" ht., 3 gal., 36" o.c.
Sod & Mulch				
	MULCH		Mini Pine Bark	3" Depth
	SOD		Bahia Sod	solid sod, weed free, count by contractor
	AUG		St. Augustine	solid sod, weed free, count by contractor


PLANT SYMBOLS

TREES

- AR
- BC
- CC
- EJ
- ICL
- LI
- LL
- MG
- PE
- PR
- QV
- SP
- TD

SHRUBS & GROUNDCOVERS

- AR2
- CF
- IP
- LCA
- LME
- MC
- PAU
- RIA
- TD2
- VS
- SOD
- AUG

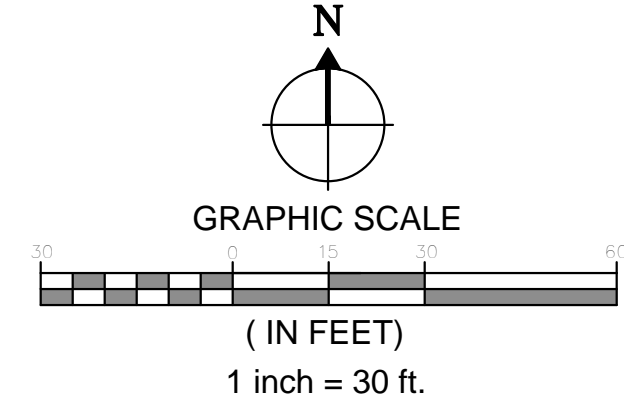

FOR BID PURPOSES ONLY.
NOT FOR CONSTRUCTION

NOTE: Failure to notify Landscape Architect of plan detail, or specification discrepancies prior to construction, makes contractor responsible for all costs incurred for construction charges, not the owner or his representative (Landscape Dynamics Construction Co., Inc.). The Owner must maintain the height of all plants within the "Line-Of-Site" triangle area to a height of no greater than 24" above grade for shrubs and groundcover, and tree branching no lower than 72" above finish grade, to ensure clear site line views toward traffic at road and driveway intersections. Landscape Dynamics Construction Co., Inc., is not responsible for continued maintenance of such plant material. The owner, leasing company and/or the landscape maintenance company accepts full responsibility for these maintenance requirements. LANDSCAPE CONTRACTOR TO HAND WATER ALL PLANT / TREE MATERIAL FOR AT LEAST 30 DAYS AFTER INSTALLATION.

48 HOURS BEFORE YOU DIG
CALL SUNSHINE
1-800-432-4770 or 811
IT'S THE LAW IN FLORIDA
FLORIDA LAW REQUIRES
OWNERS OF UNDERGROUND
FACILITIES NO LESS THAN TWO
(2) DAYS PRIOR TO EXCAVATION

LANDSCAPE ARCHITECT
Robert R. Buchanon LA0000932
Professional Seal
Landscape Dynamics Construction Co., Inc. hereby reserves the right to amend the contract and other project details. These plans, specifications, and drawings are to be read in conjunction with the contract documents. No part of these drawings shall be used for any other project without the written permission from Landscape Dynamics Construction Co., Inc.

Summer Bay Resort
25 Town Center Blvd., Suite C
Clermont, FL 34714
PHN: 888-742-1100
FAX: 352-242-3828

DYNAMIC
CONSTRUCTION CO., INC.
LANDSCAPE ARCHITECTS AND PLANNERS

West Landscape Plan
Summer Bay Apartments
Lake Country, Florida

P.O. BOX 2852 - Winter Park, Florida 32790-2852
DATE: 11-18-13
JOB NUMBER: 2013-043
DRAWN BY: BEB
FILE: Landscape
SCALE: 1" = 30'