

MATCHLINE - SEE SHEET L-3

MATCHLINE - SEE SHEET L-3


Plant List - Sheet L-2

Count	SYM	BOTANICAL	COMMON	SPECIFICATIONS
Trees				
34	AR	Acer rubrum 'October Glory'	October Glory Red Maple	7-9' ht. x 4-5' spr., 3" cal., 45 gal.
47	PE	Pinus Elliottii	Slash Pine	6-8' ht. x 3-4' spr., 2" cal., 15 gal.
53	TD	Taxodium distichum	Bald Cypress	10'-12' ht., 4'-5' spr., 3" cal., 30 gal.
Total				
134				
Sod & Mulch				
	MULCH		Mini Pine Bark	3" Depth
	SOD		Bahia Sod	solid sod, weed free, count by contractor
	SEED		Bahia Seed	

NOTE:
Retention Pond Landscaping. Three (3) canopy trees for every one hundred fifty (150) linear feet of retention pond bank shall be required as measured at the top of pond bank. Trees shall be planted within forty (40) feet from the top of bank line and include a ten-foot clear zone for maintenance. A minimum of three (3) canopy trees shall be required at retention ponds. Curvilinear retention ponds, rather than geometric or rectangular ponds, are encouraged.

**FOR BID PURPOSES ONLY.
NOT FOR CONSTRUCTION**

NOTE: Failure to notify Landscape Architect of plan, detail, or specification discrepancies prior to construction, makes contractor responsible for all costs incurred for reconstruction charges, not the owner or his representative (Landscape Dynamics Construction Co., Inc.). The Owner must maintain the height of all plants within the "Line-Of-Site" triangle area to a height of no greater than 24" above grade for shrubs and groundcover, and tree branching no lower than 72" above finish grade, to ensure clear site line views toward traffic at road and driveway intersections. Landscape Dynamics Construction Co., Inc. is not responsible for continued maintenance of such plant material. The owner, leasing company and/or the landscape maintenance company accepts full responsibility for these maintenance requirements. LANDSCAPE CONTRACTOR TO HAND WATER ALL PLANT / TREE MATERIAL FOR AT LEAST 30 DAYS AFTER INSTALLATION.

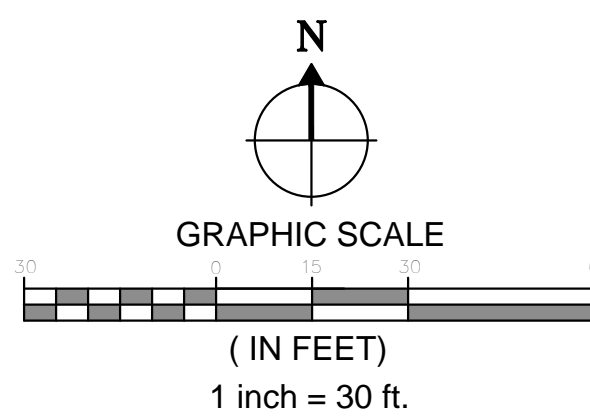


**48 HOURS BEFORE YOU DIG
CALL SUNSHINE**
1-800-432-4770 or 811
IT'S THE LAW IN FLORIDA
FLORIDA LAW REQUIRES EXCAVATORS TO NOTIFY OWNERS OF UNDERGROUND FACILITIES NO LESS THAN TWO (2) DAYS PRIOR TO EXCAVATION

LANDSCAPE ARCHITECT:
Robert R. Buchanon LA0000932

Ph: 407-677-0677 • Fax: 407-677-0669 • Email: jeff@landscapedynamics.com

Summer Bay Resort
25 Town Center Blvd., Suite C
Clermont, FL 34714
PHN: 888-742-1100
FAX: 352-242-3828

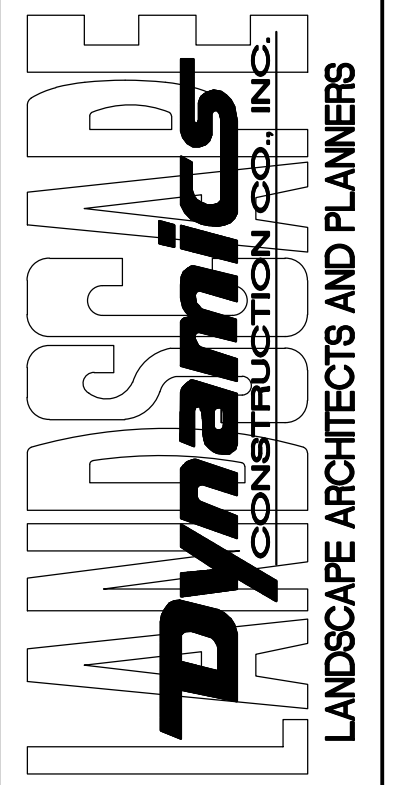

North Landscape Plan
Summer Bay Apartments
Lake Country, Florida

P.O. BOX 2852 - Winter Park, Florida 32790-2852

DATE: 11-18-13
JOB NUMBER: 2013-043
DRAWN BY: BEB
FILE: Landscape
SCALE: 1" = 30'

L-2