

POE Approval			
Date	Provider	Approved	Representative

Civil Engineering | Land Surveying | Landscape Architecture
Environmental | Water Resources | Laser Scanning + Modeling


SCHOEL

1001 22nd Street South
Birmingham, Alabama 35203
205.323.6166
7500 Memorial Pkwy SW, Ste 209
Huntsville, Alabama 35892
256.539.1221
school.com

NOT FOR CONSTRUCTION

- NOTE:
1. WALLS TO BE CONTRACTOR DESIGN/BUILD. PLANS STAMPED BY AN ALABAMA LICENSED STRUCTURAL ENGINEER WILL BE REQUIRED FOR APPROVAL FROM THE CITY OF HUNTSVILLE FOR WALL DESIGNS.
 2. FINISHED WALL HEIGHT AND AREA MAY VARY WITH FIELD CONDITIONS. MAXIMUM HEIGHTS ARE MEASURED FROM LOWEST ADJACENT FINISHED GRADE TO TOP OF WALL. CONTRACTOR SHALL CONSIDER ADDITIONAL SQUARE FOOTAGE REQUIRED DOWN TO FOOTINGS.
 3. EXCAVATION FOR WALL CONSTRUCTION IS NOT PERMITTED IN THE DESIGNATED SDD RESTRICTED AREAS.
 4. THE BASE/FOOTING LOCATIONS MAY VARY WITH FIELD CONDITIONED AND SHOULD BE FIELD VERIFIED BY THE CONTRACTOR PRIOR TO DESIGN.
 5. CONTRACTOR RESPONSIBLE FOR COORDINATING WALL DESIGN AND CONSTRUCTION WITH UTILITIES AND STORM DRAINAGE SHOWN IN THESE PLANS.
 6. CONTRACTOR RESPONSIBLE FOR DRAINAGE DESIGN BEHIND TOP OF WALLS.
 7. WALL DIMENSIONS ARE PROVIDED FOR BUDGETARY PRICING ASSISTANCE.

- NOTE:
1. ALL DIMENSIONS ARE TO THE FACE OF CURB UNLESS OTHERWISE NOTED.
 2. ALL SIGNAGE AND STRIPING SHALL BE PER M.U.T.C.D., LATEST ADDITION.
 3. ALL VEHICULAR AREAS ARE TO BE STANDARD DUTY ASPHALT UNLESS OTHERWISE NOTED.
 4. ANY REQUIRED TRAFFIC CONTROL SHALL BE PER A.D.O.T. STANDARDS AND IS THE RESPONSIBILITY OF THE CONTRACTOR.

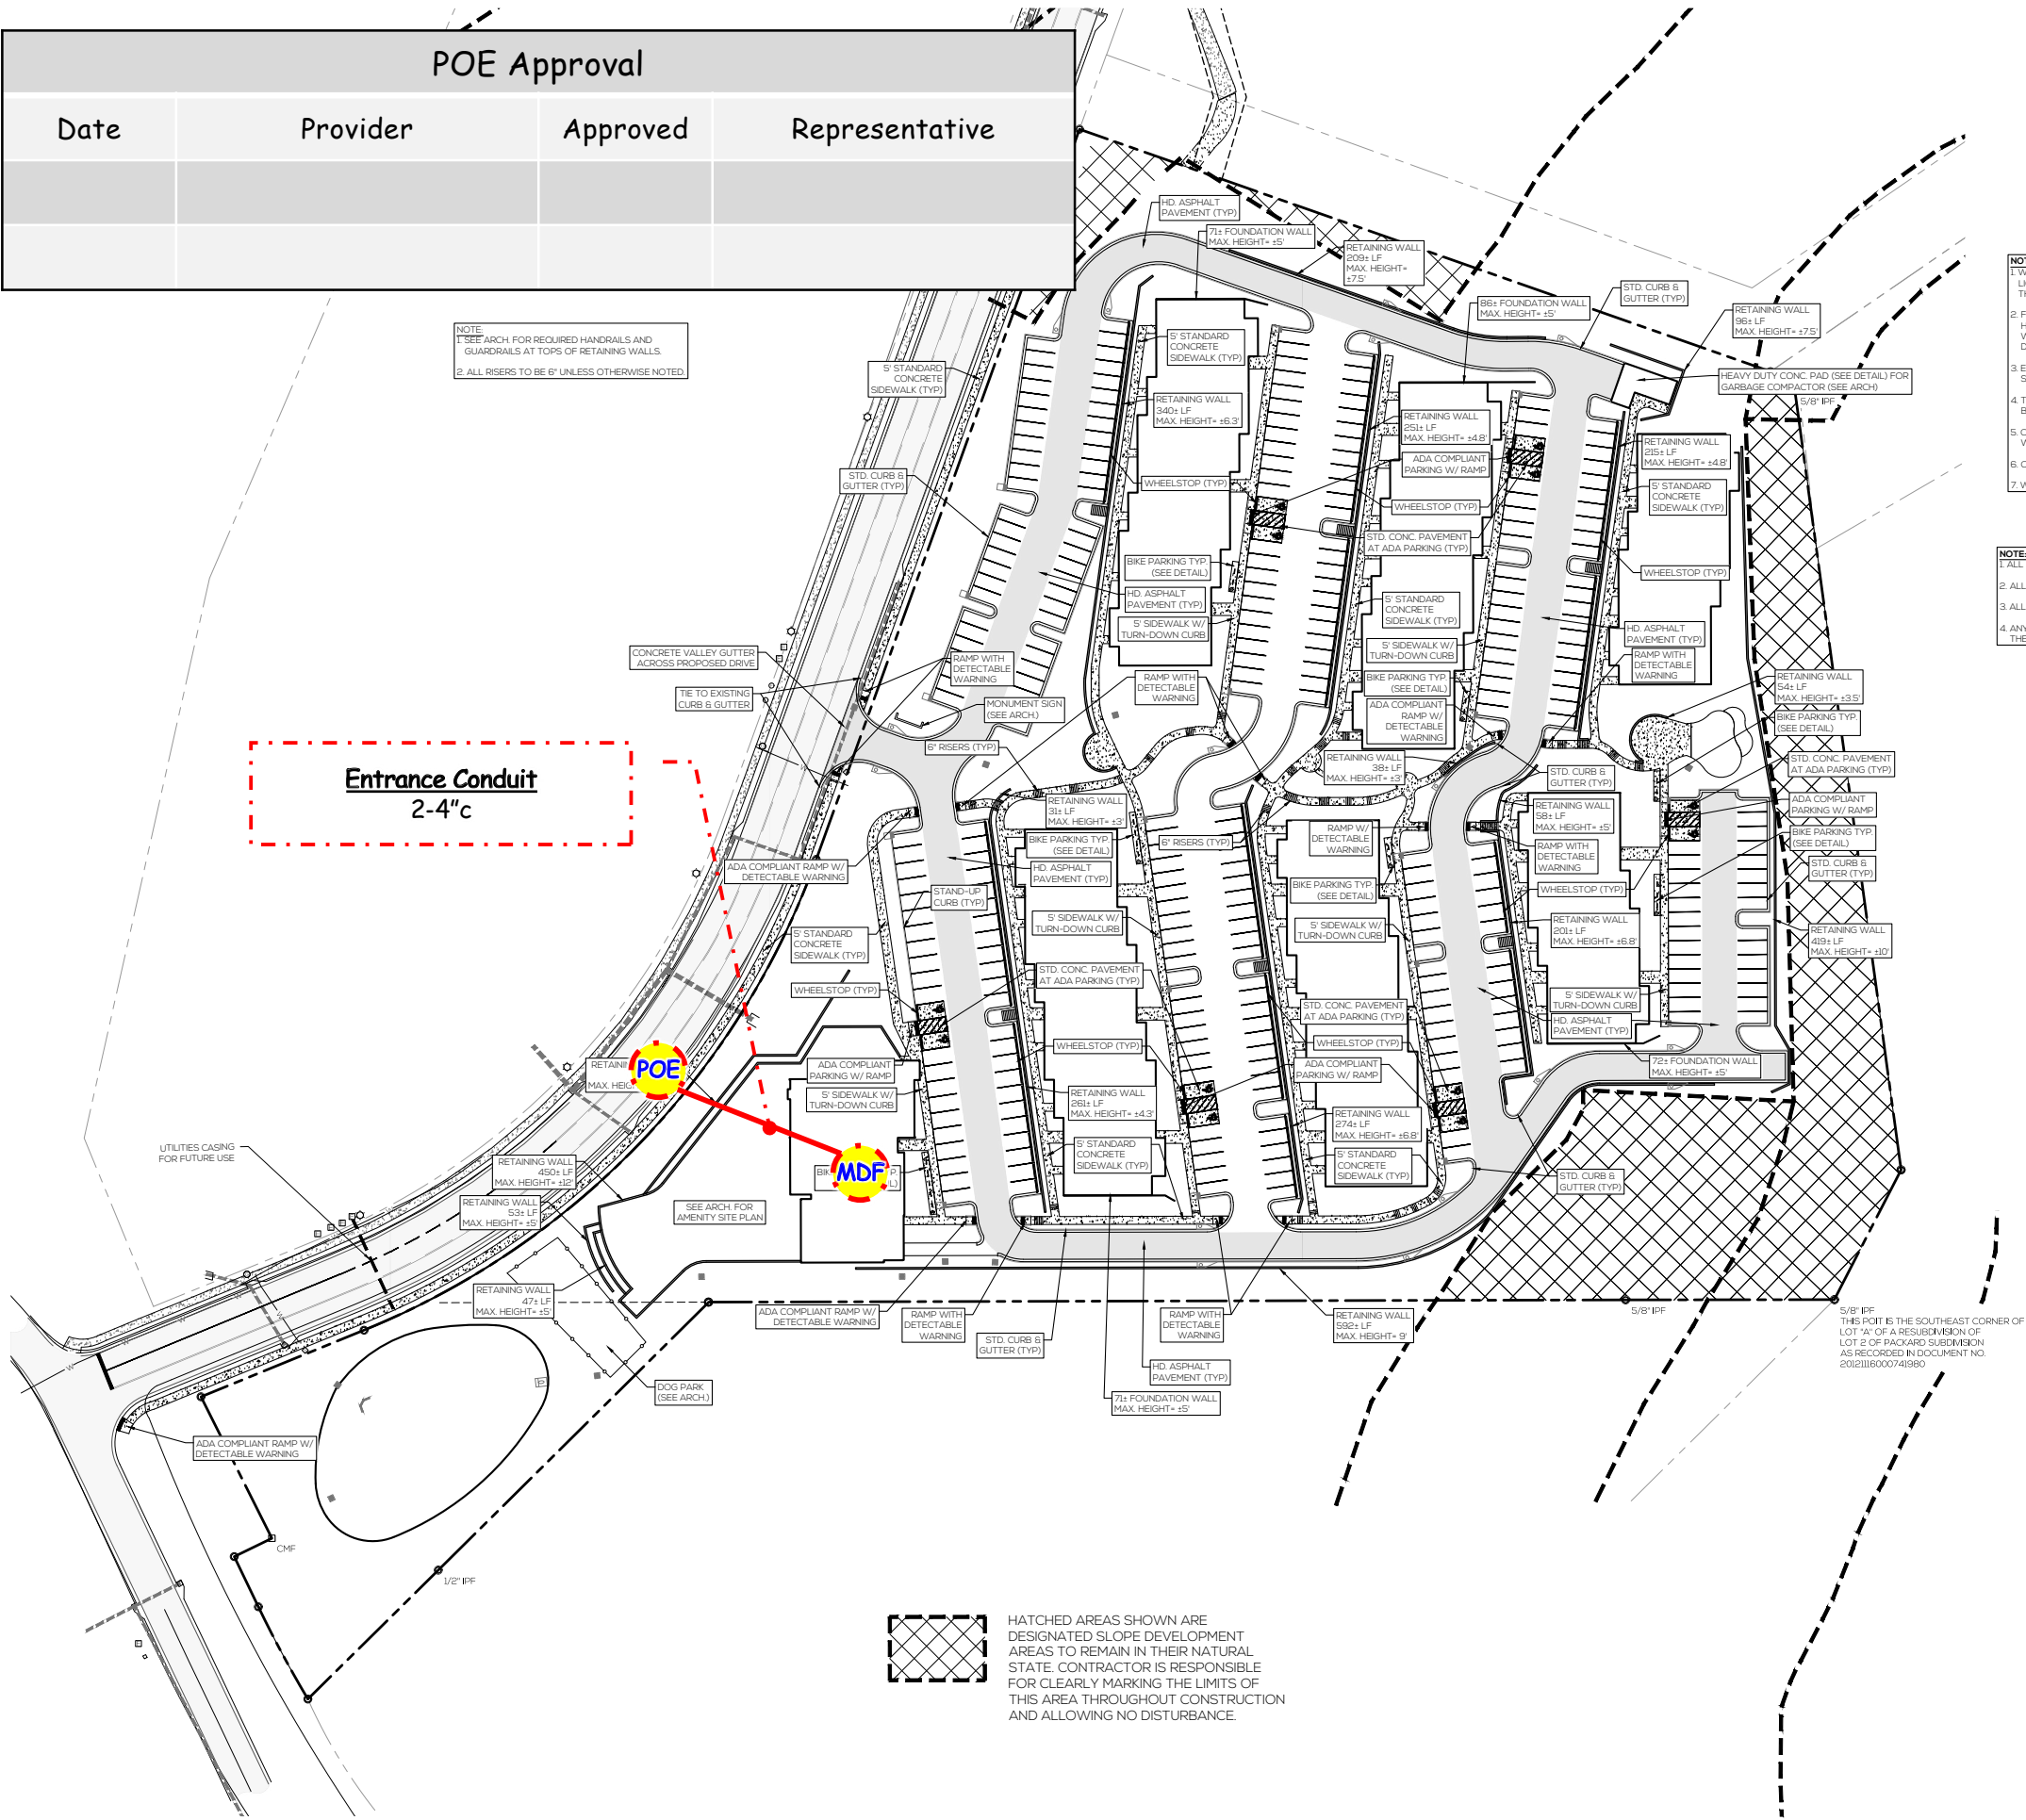

HATCHED AREAS SHOWN ARE DESIGNATED SLOPE DEVELOPMENT AREAS TO REMAIN IN THEIR NATURAL STATE. CONTRACTOR IS RESPONSIBLE FOR CLEARLY MARKING THE LIMITS OF THIS AREA THROUGHOUT CONSTRUCTION AND ALLOWING NO DISTURBANCE.